



Parking Garage Comparison - 1 Per Bay

MH175 with drop lens - 210 watts

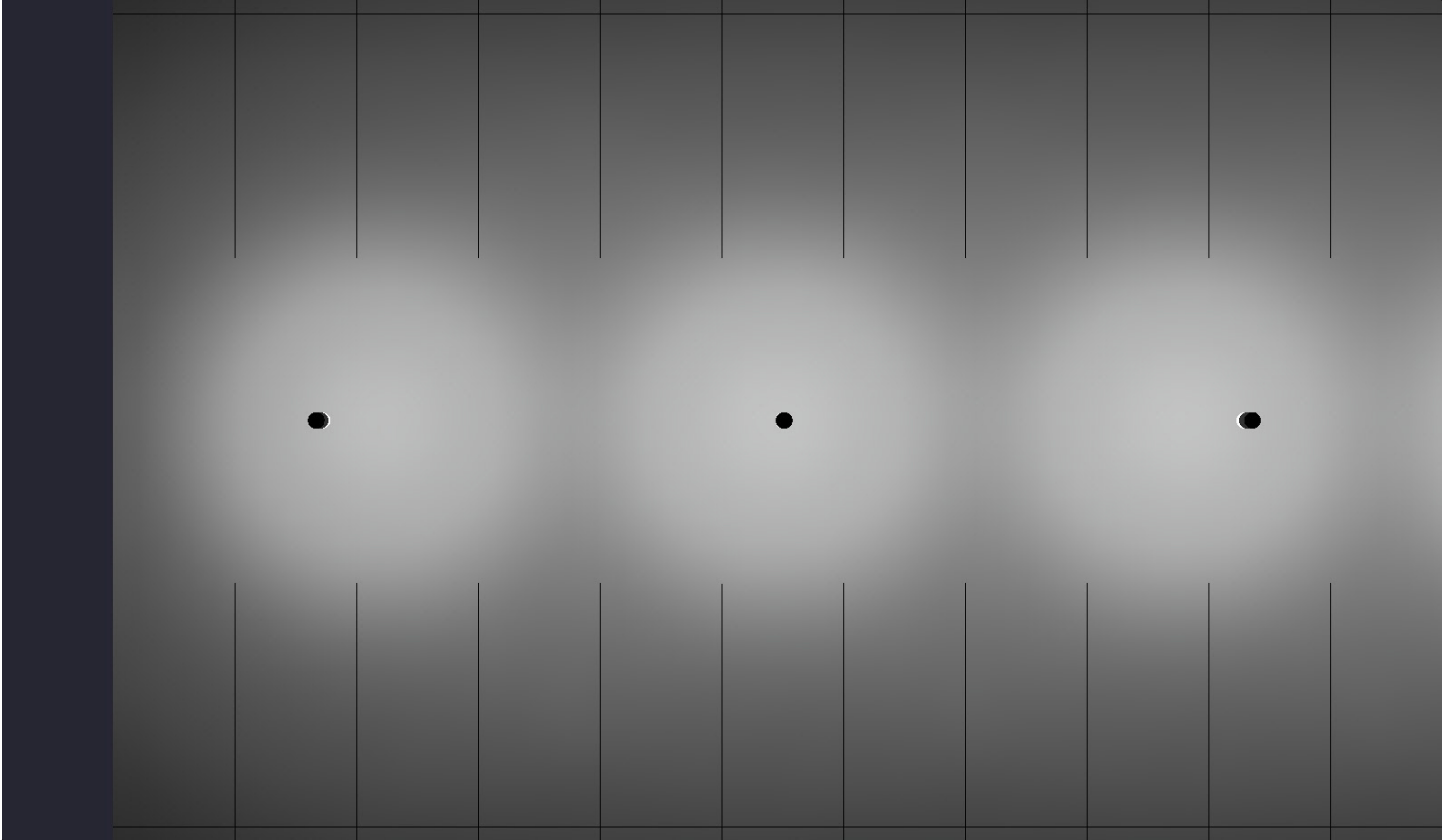


Fixtures surface mounted at 10' | 10' x 10' calculation grid at surface

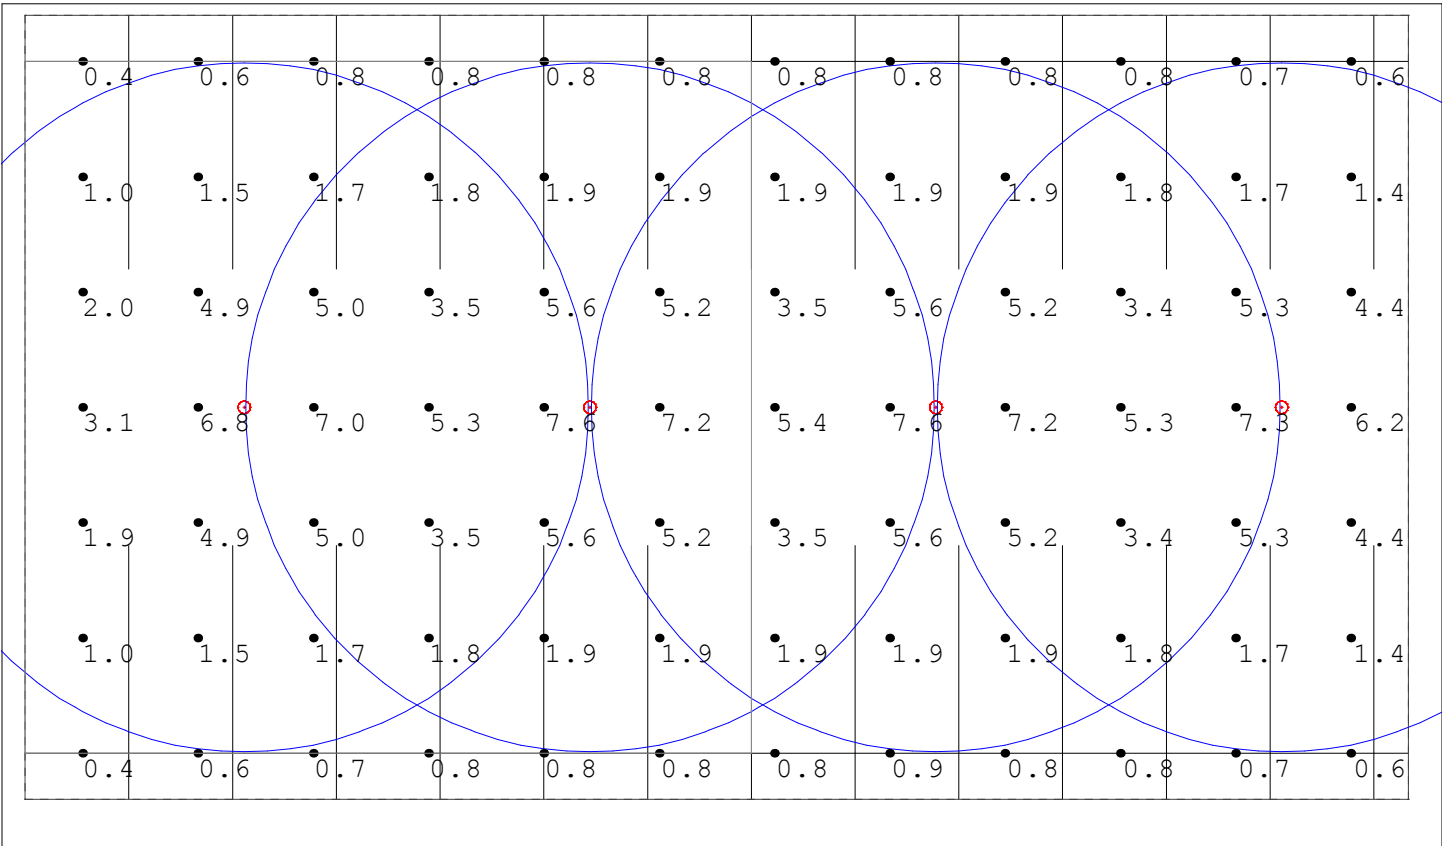


Parking Garage Comparison - 1 Per Bay

Cree IG - 66 watts

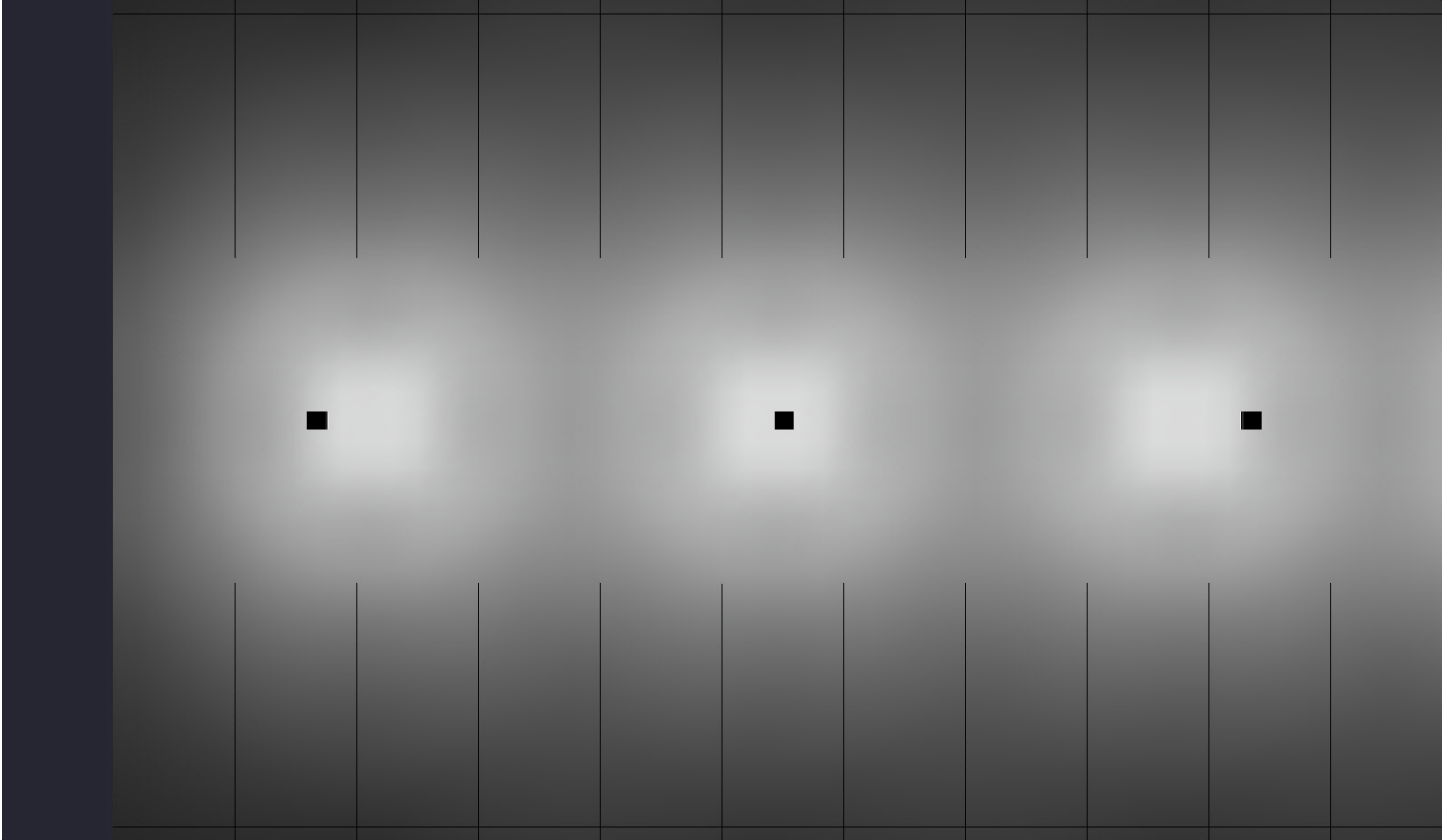


Fixtures surface mounted at 10' | 10' x 10' calculation grid at surface

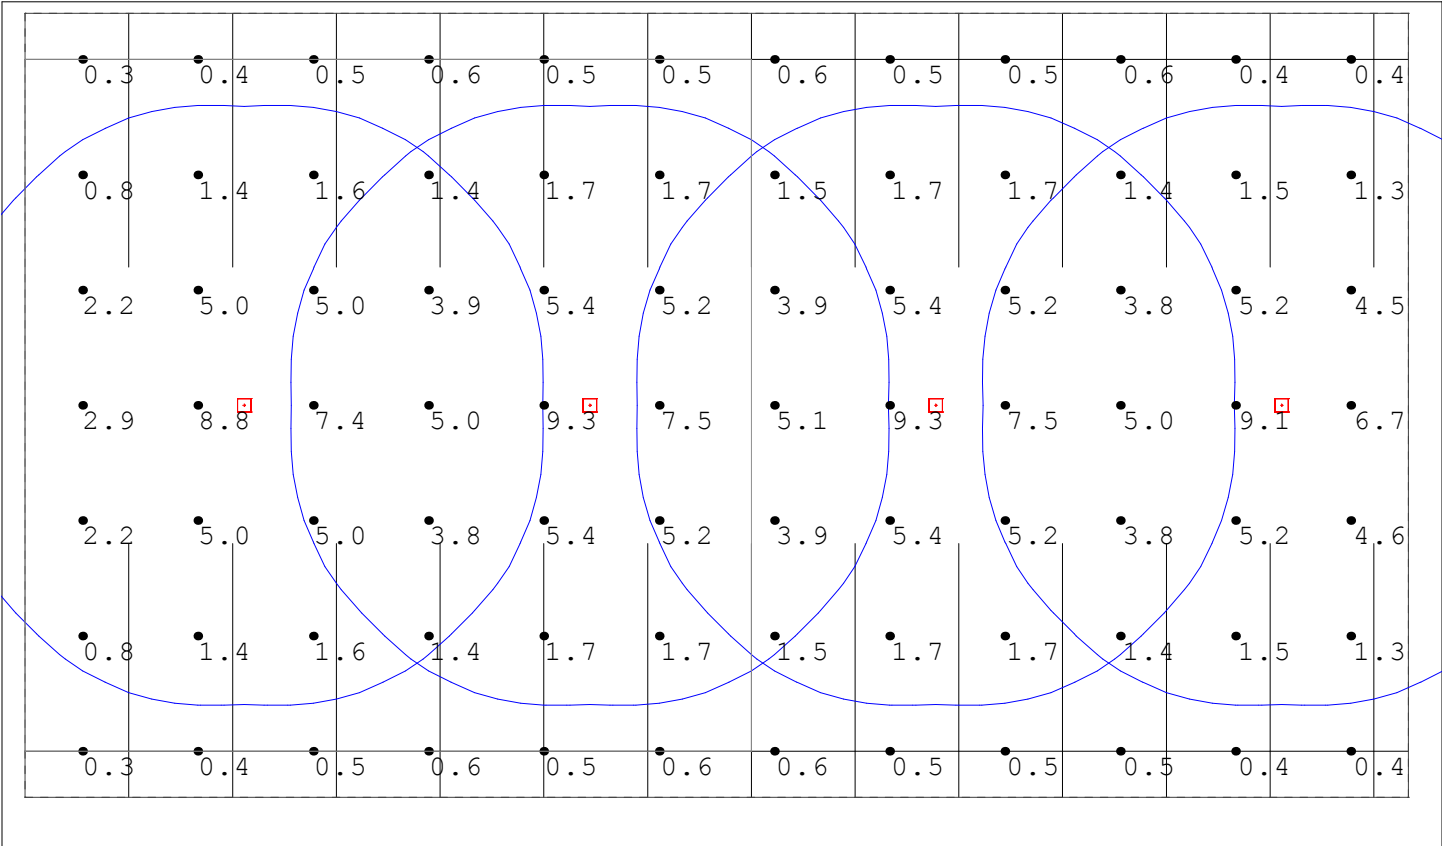

Parking Garage Comparison - 1 Per Bay

G3-5-73LA - 73 watts

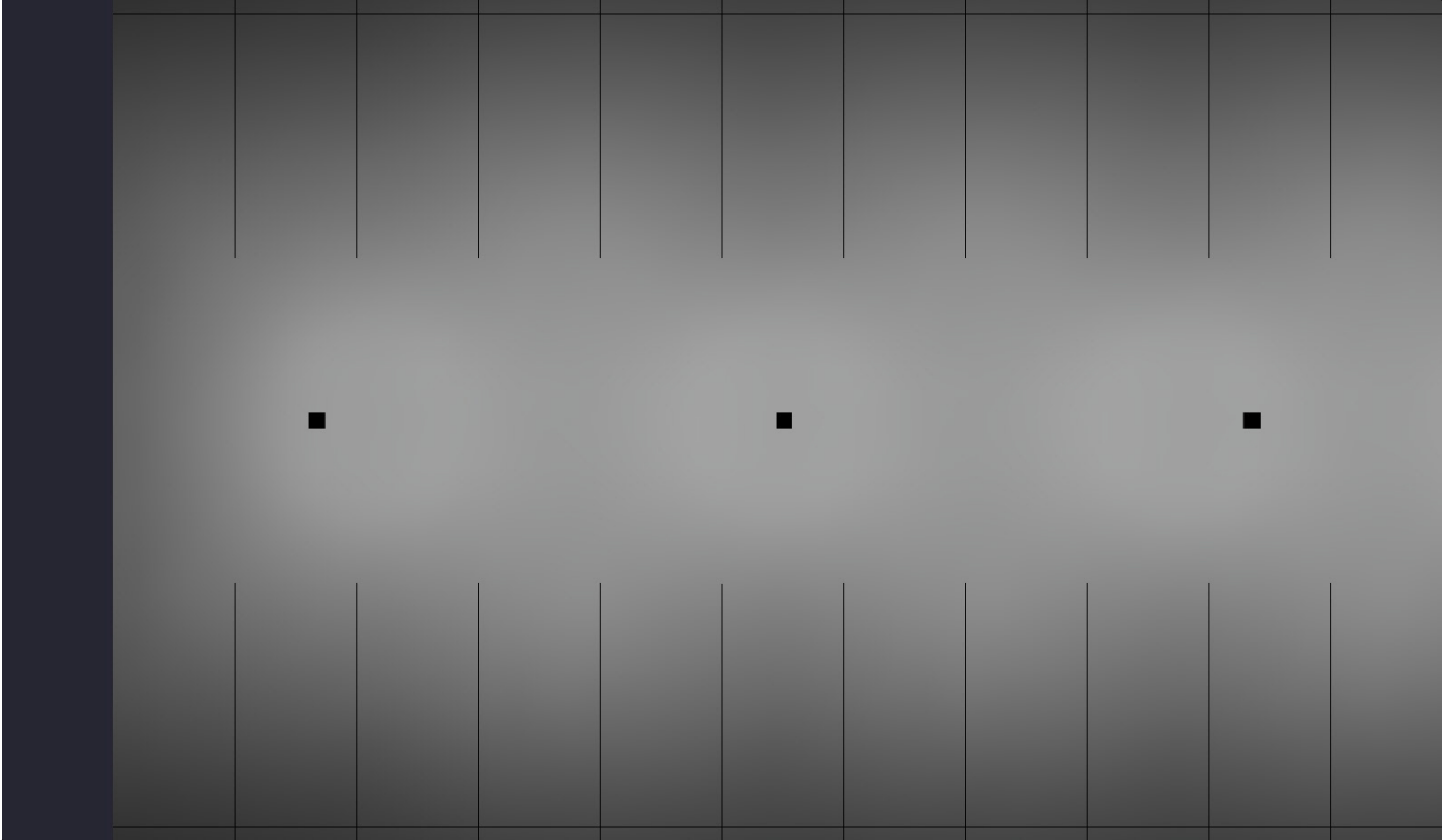

Fixtures surface mounted at 10' | 10' x 10' calculation grid at surface

